


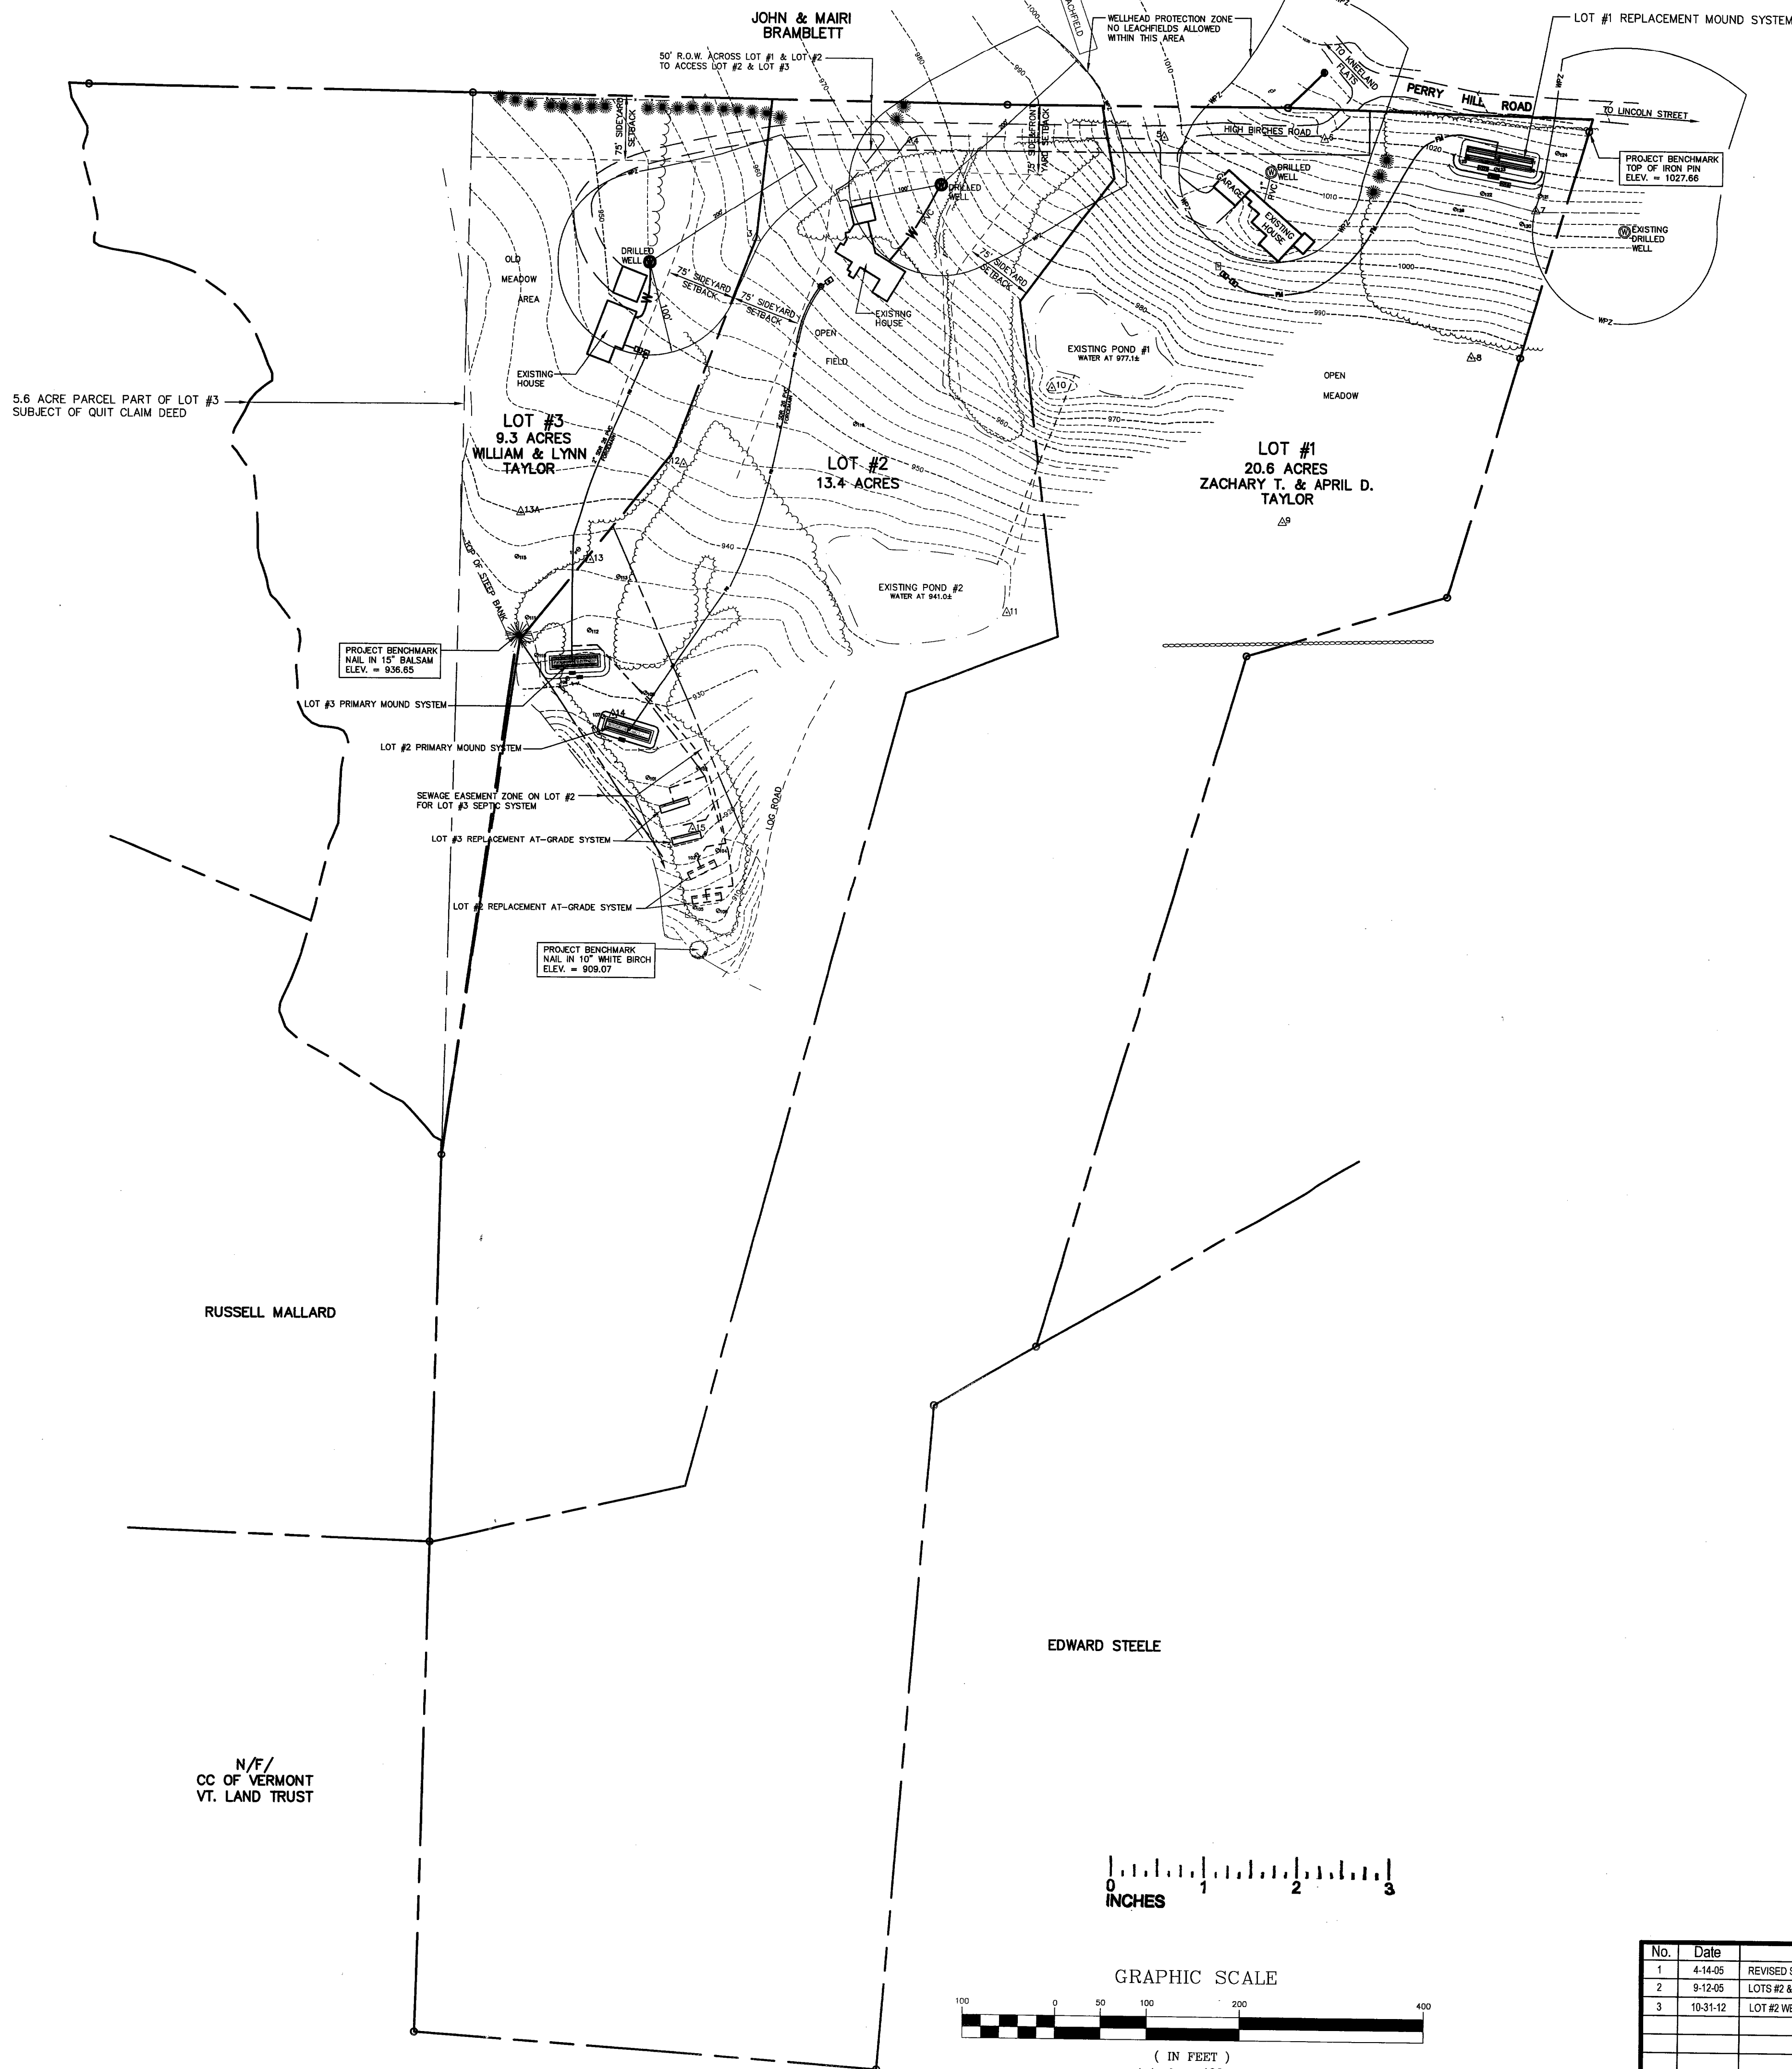

INDEX OF SHEETS

SHEET NO.	TITLE
1	OVERALL SITE PLAN
2	LOT #1 SEPTIC SYSTEM SITE PLAN
3	LOT #2 & LOT #3 SEPTIC SYSTEM SITE PLAN
4	SEPTIC SYSTEM DETAILS

Drinking Water and
Groundwater Protection Division

THIS IS SUBJECT TO
PROVISIONS OR CONDITIONS
LISTED IN PERMIT

Permit Number: 16-5-2882-5
Dated: 7-8-12

Revised

NOV 02 2012

Drinking Water and Ground
Water Protection Division

3 LOT SUBDIVISION OVERALL SITE PLAN

RICHARD & CAROL HERBSTER
1997 PERRY HILL ROAD WATERBURY




GRENIER
ENGINEERING, PC

P.O. Box 445
Waterbury, VT 05676
TEL (802) 244 - 6413
FAX (802) 244 - 1572
grenierengineering.com

Date: 8-23-04
Dm By: TJM
Scale: 1" = 100'
Sheet No: 1 of 4
Dwg Name: OVERALL
File No: 1218-355


No.	Date	Revision	By
1	4-14-05	REVISED SEPTIC SYSTEMS	TJM
2	9-12-05	LOTS #2 & #3 WELL SITES	TJM
3	10-31-12	LOT #2 WELL	TJM

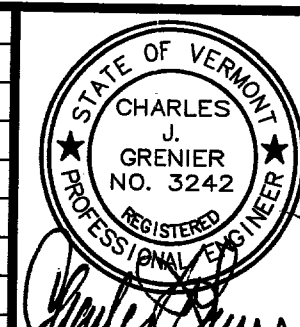

GRAPHIC SCALE



(IN FEET)
1 inch = 100 ft.

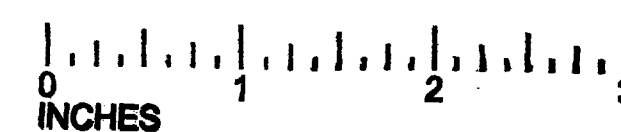

EDWARD STEELE

RUSSELL MALLARD

N/F/
CC OF VERMONT
VT. LAND TRUST

5.6 ACRE PARCEL PART OF LOT #3
SUBJECT OF QUIT CLAIM DEED

LOT #3
9.3 ACRES
WILLIAM & LYNN
TAYLOR

LOT #2
13.4 ACRES

LOT #1
20.6 ACRES
ZACHARY T. & APRIL D.
TAYLOR

EXISTING POND #2
WATER AT 941.08

EXISTING POND #1
WATER AT 977.18

PROJECT BENCHMARK
TOP OF IRON PIN
ELEV. = 1027.66

PROJECT BENCHMARK
NAIL IN 1" BALSAM
ELEV. = 936.65

PROJECT BENCHMARK
NAIL IN 10" WHITE BIRCH
ELEV. = 909.07

LOT #3 PRIMARY MOUND SYSTEM

LOT #2 PRIMARY MOUND SYSTEM

SEWAGE EASEMENT ZONE ON LOT #2
FOR LOT #3 SEPTIC SYSTEM

LOT #3 REPLACEMENT AT-GRADE SYSTEM

LOT #2 REPLACEMENT AT-GRADE SYSTEM

50' R.O.W. ACROSS LOT #1 & LOT #2
TO ACCESS LOT #2 & LOT #3

JOHN & MAIRI
BRAMBLETT

WELLHEAD PROTECTION ZONE
NO LEACHFIELDS ALLOWED
WITHIN THIS AREA

LOT #1 REPLACEMENT MOUND SYSTEM

PERRY HILL ROAD

TO LINCOLN STREET

HIGH BIRCHES ROAD

TO INDIAN

TRAIL

TO INDIAN

TRAIL

